

Sub-Consultant Logo

GREEN TRUCKING SOLUTIONS LLC.
APPLE VALLEY COLD STORAGE

14815 Valley Blvd
Fontana, CA 92335

REV	DATE
A	2025.03.28
B	2025.07.22
C	2025.08.14
D	2025.09.23
E	2025.09.24

ASI	DATE

Designed By: Author
Checked By: Checker
Project No: 22F082
Sheet Size: E1

Sheet Title:
BUILDING ELEVATIONS

Sheet No:

A-200





- BOD - FREEZER 46' - 6"
- TOP OF PRODUCT 40' - 0"
- TOW - DOCK 35' - 0"
- TOW - OFFICE 31' - 0"
- MAIN LEVEL 0' - 0"
- TRUCK APRON 4' - 2"

ELEVATION - EAST 1
1" = 30'-0"





ELEVATION - SOUTH 3
1" = 30'-0"

ELEVATION - NORTH 2
1" = 30'-0"

ELEVATION - WEST 4
1" = 30'-0"

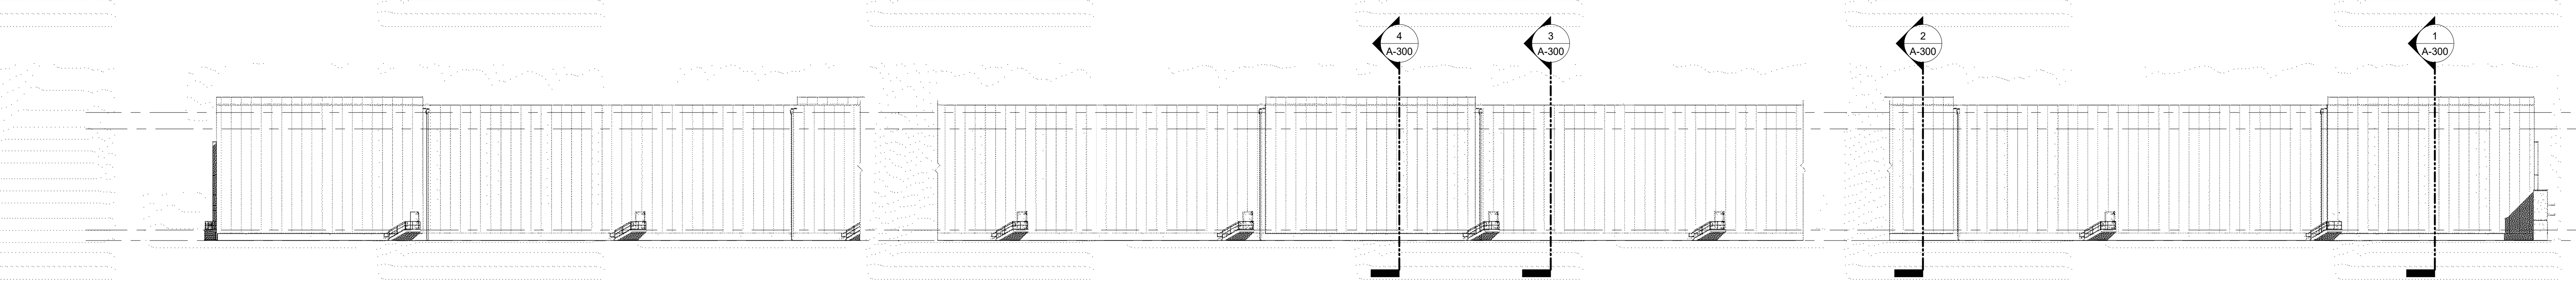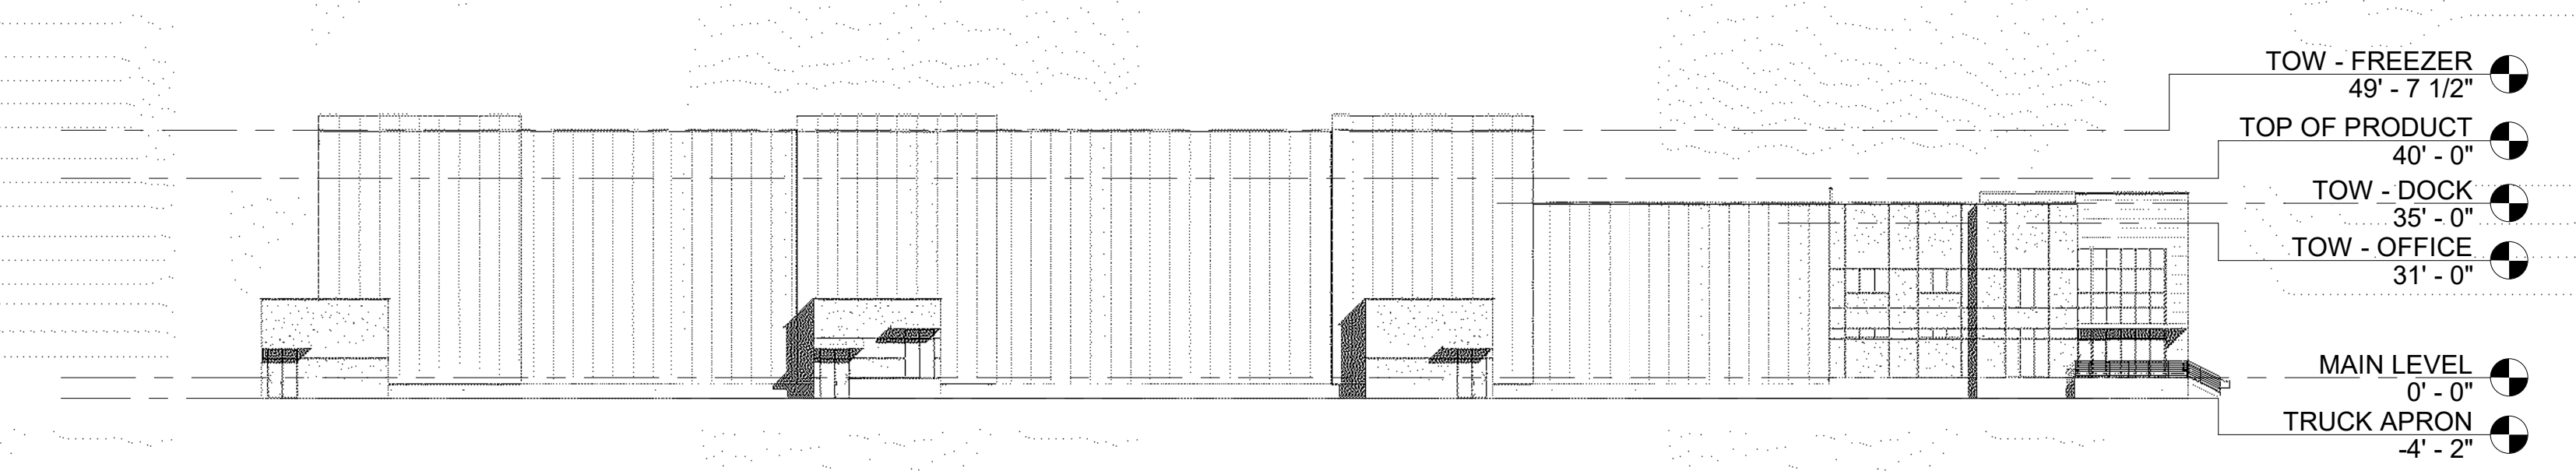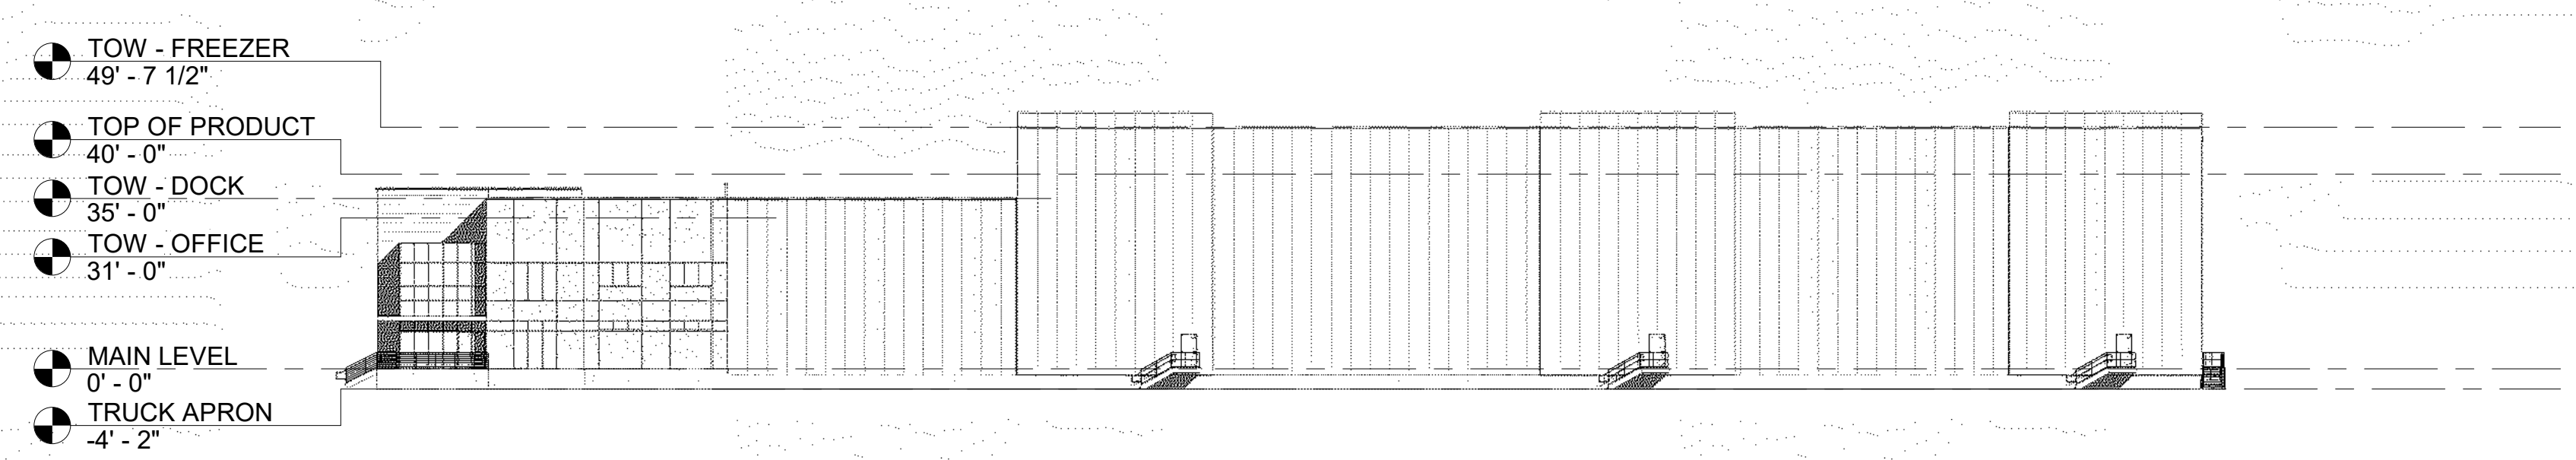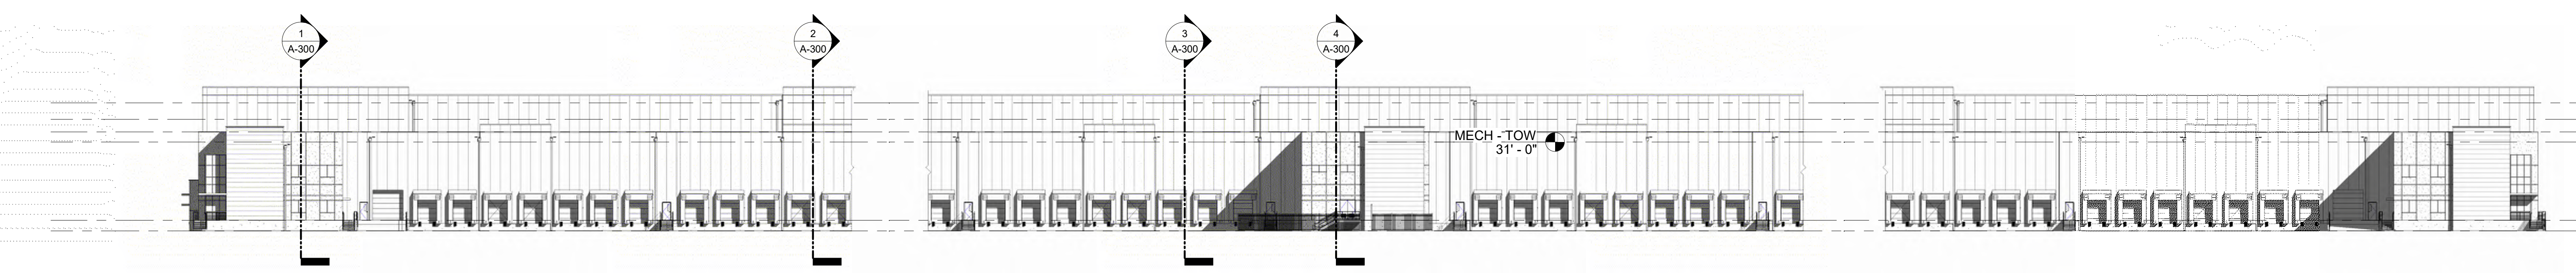

***NOTE:**
 A PUMP HOUSE IS NOT CURRENTLY ANTICIPATED ON THIS SITE, HOWEVER, IF THE FIRE PROTECTION SYSTEM DESIGNER DISCOVERS ONE IS NECESSARY THE GENERAL DESIGN INTENT WOULD BE TO ALIGN WITH THE SPECIFICATIONS SHOWN BELOW.

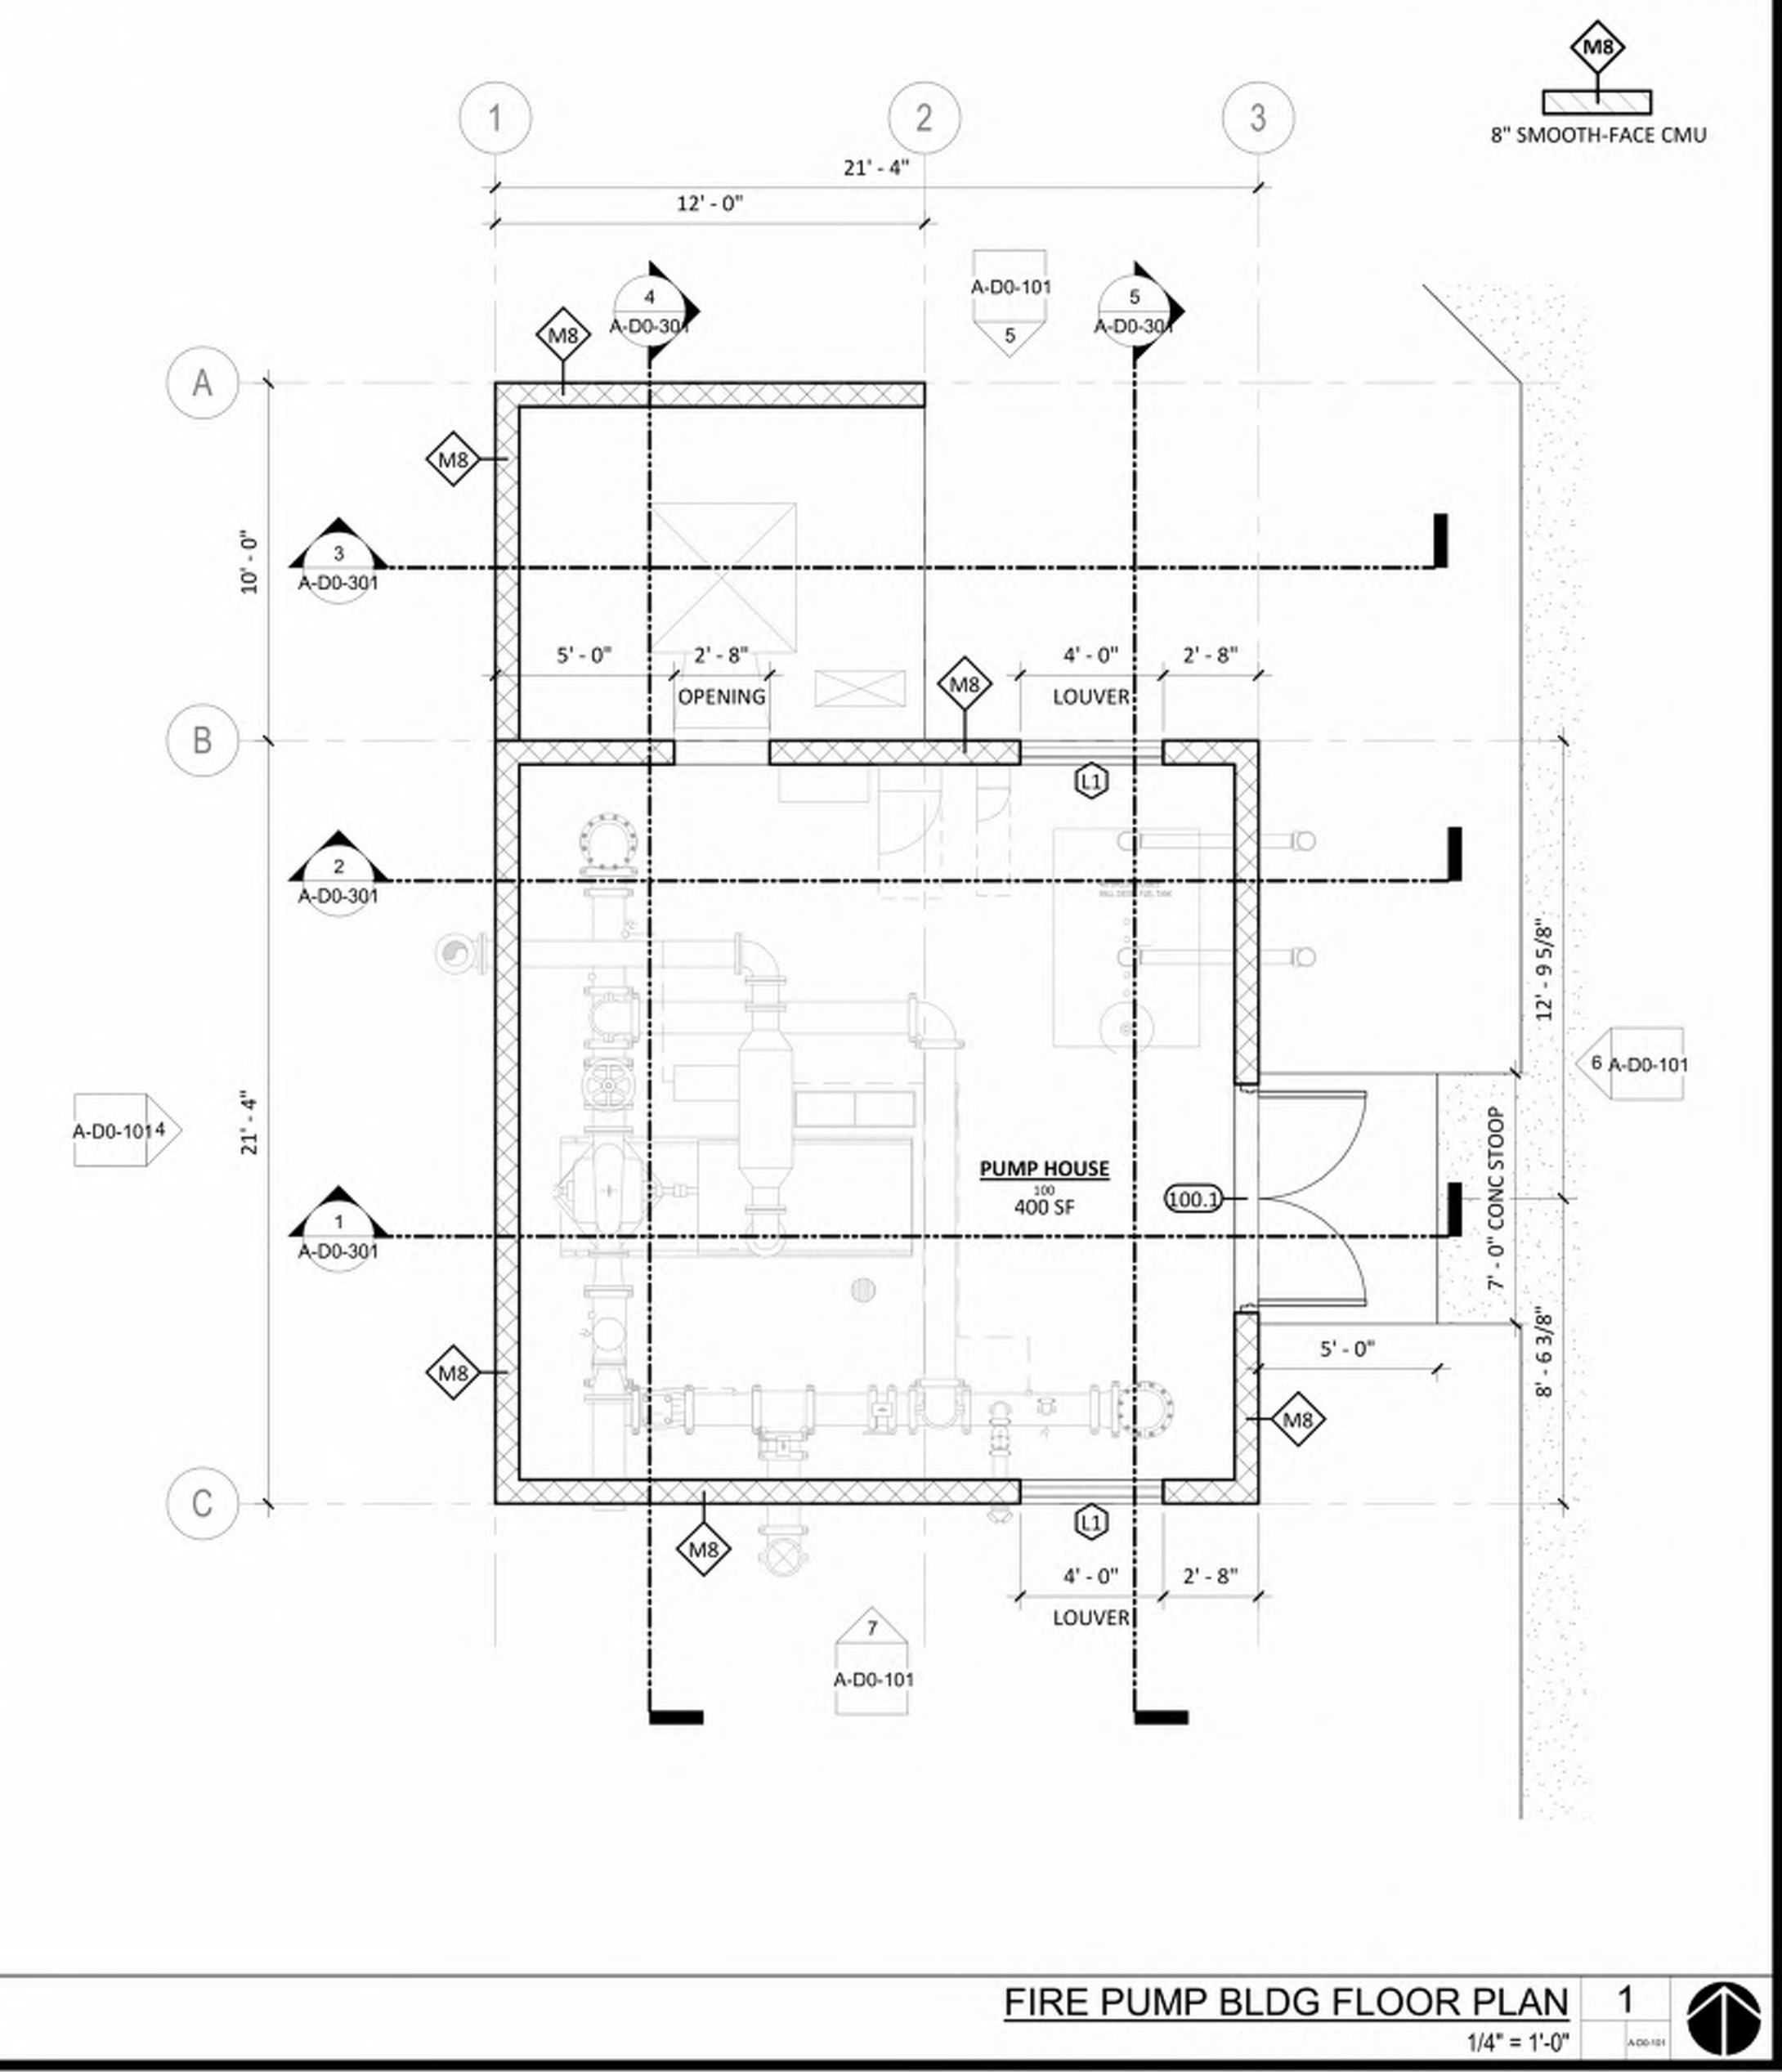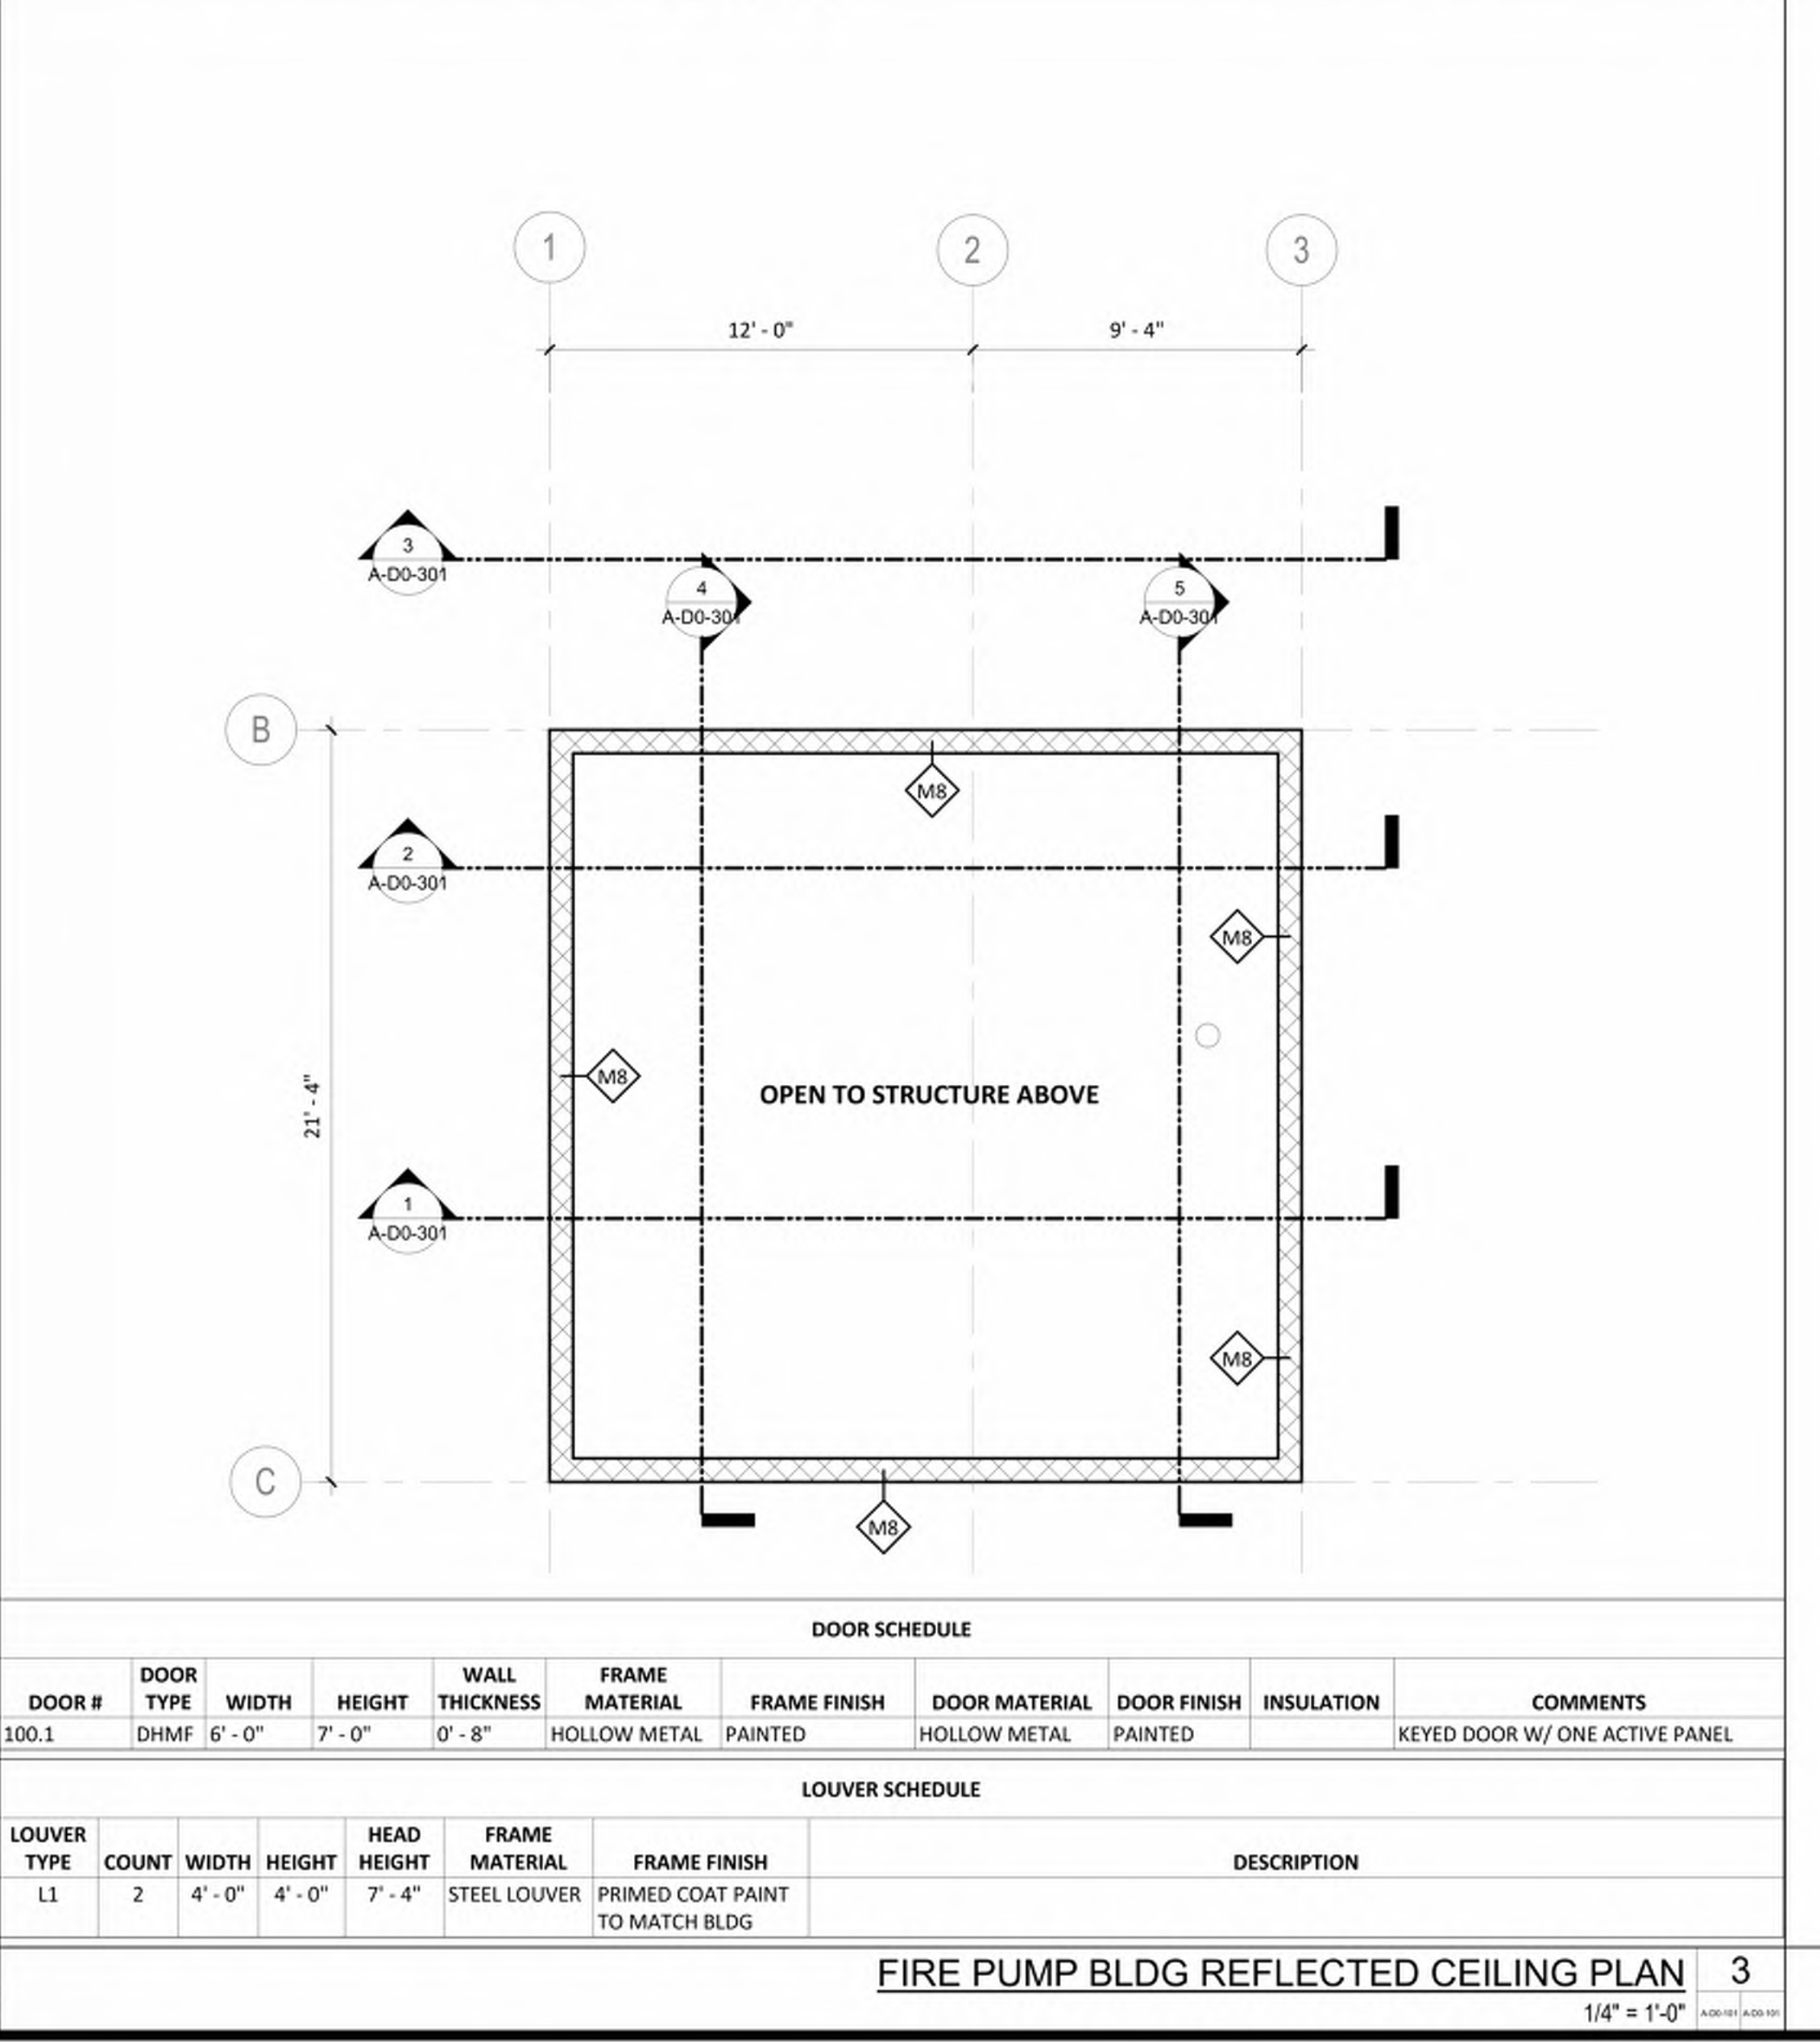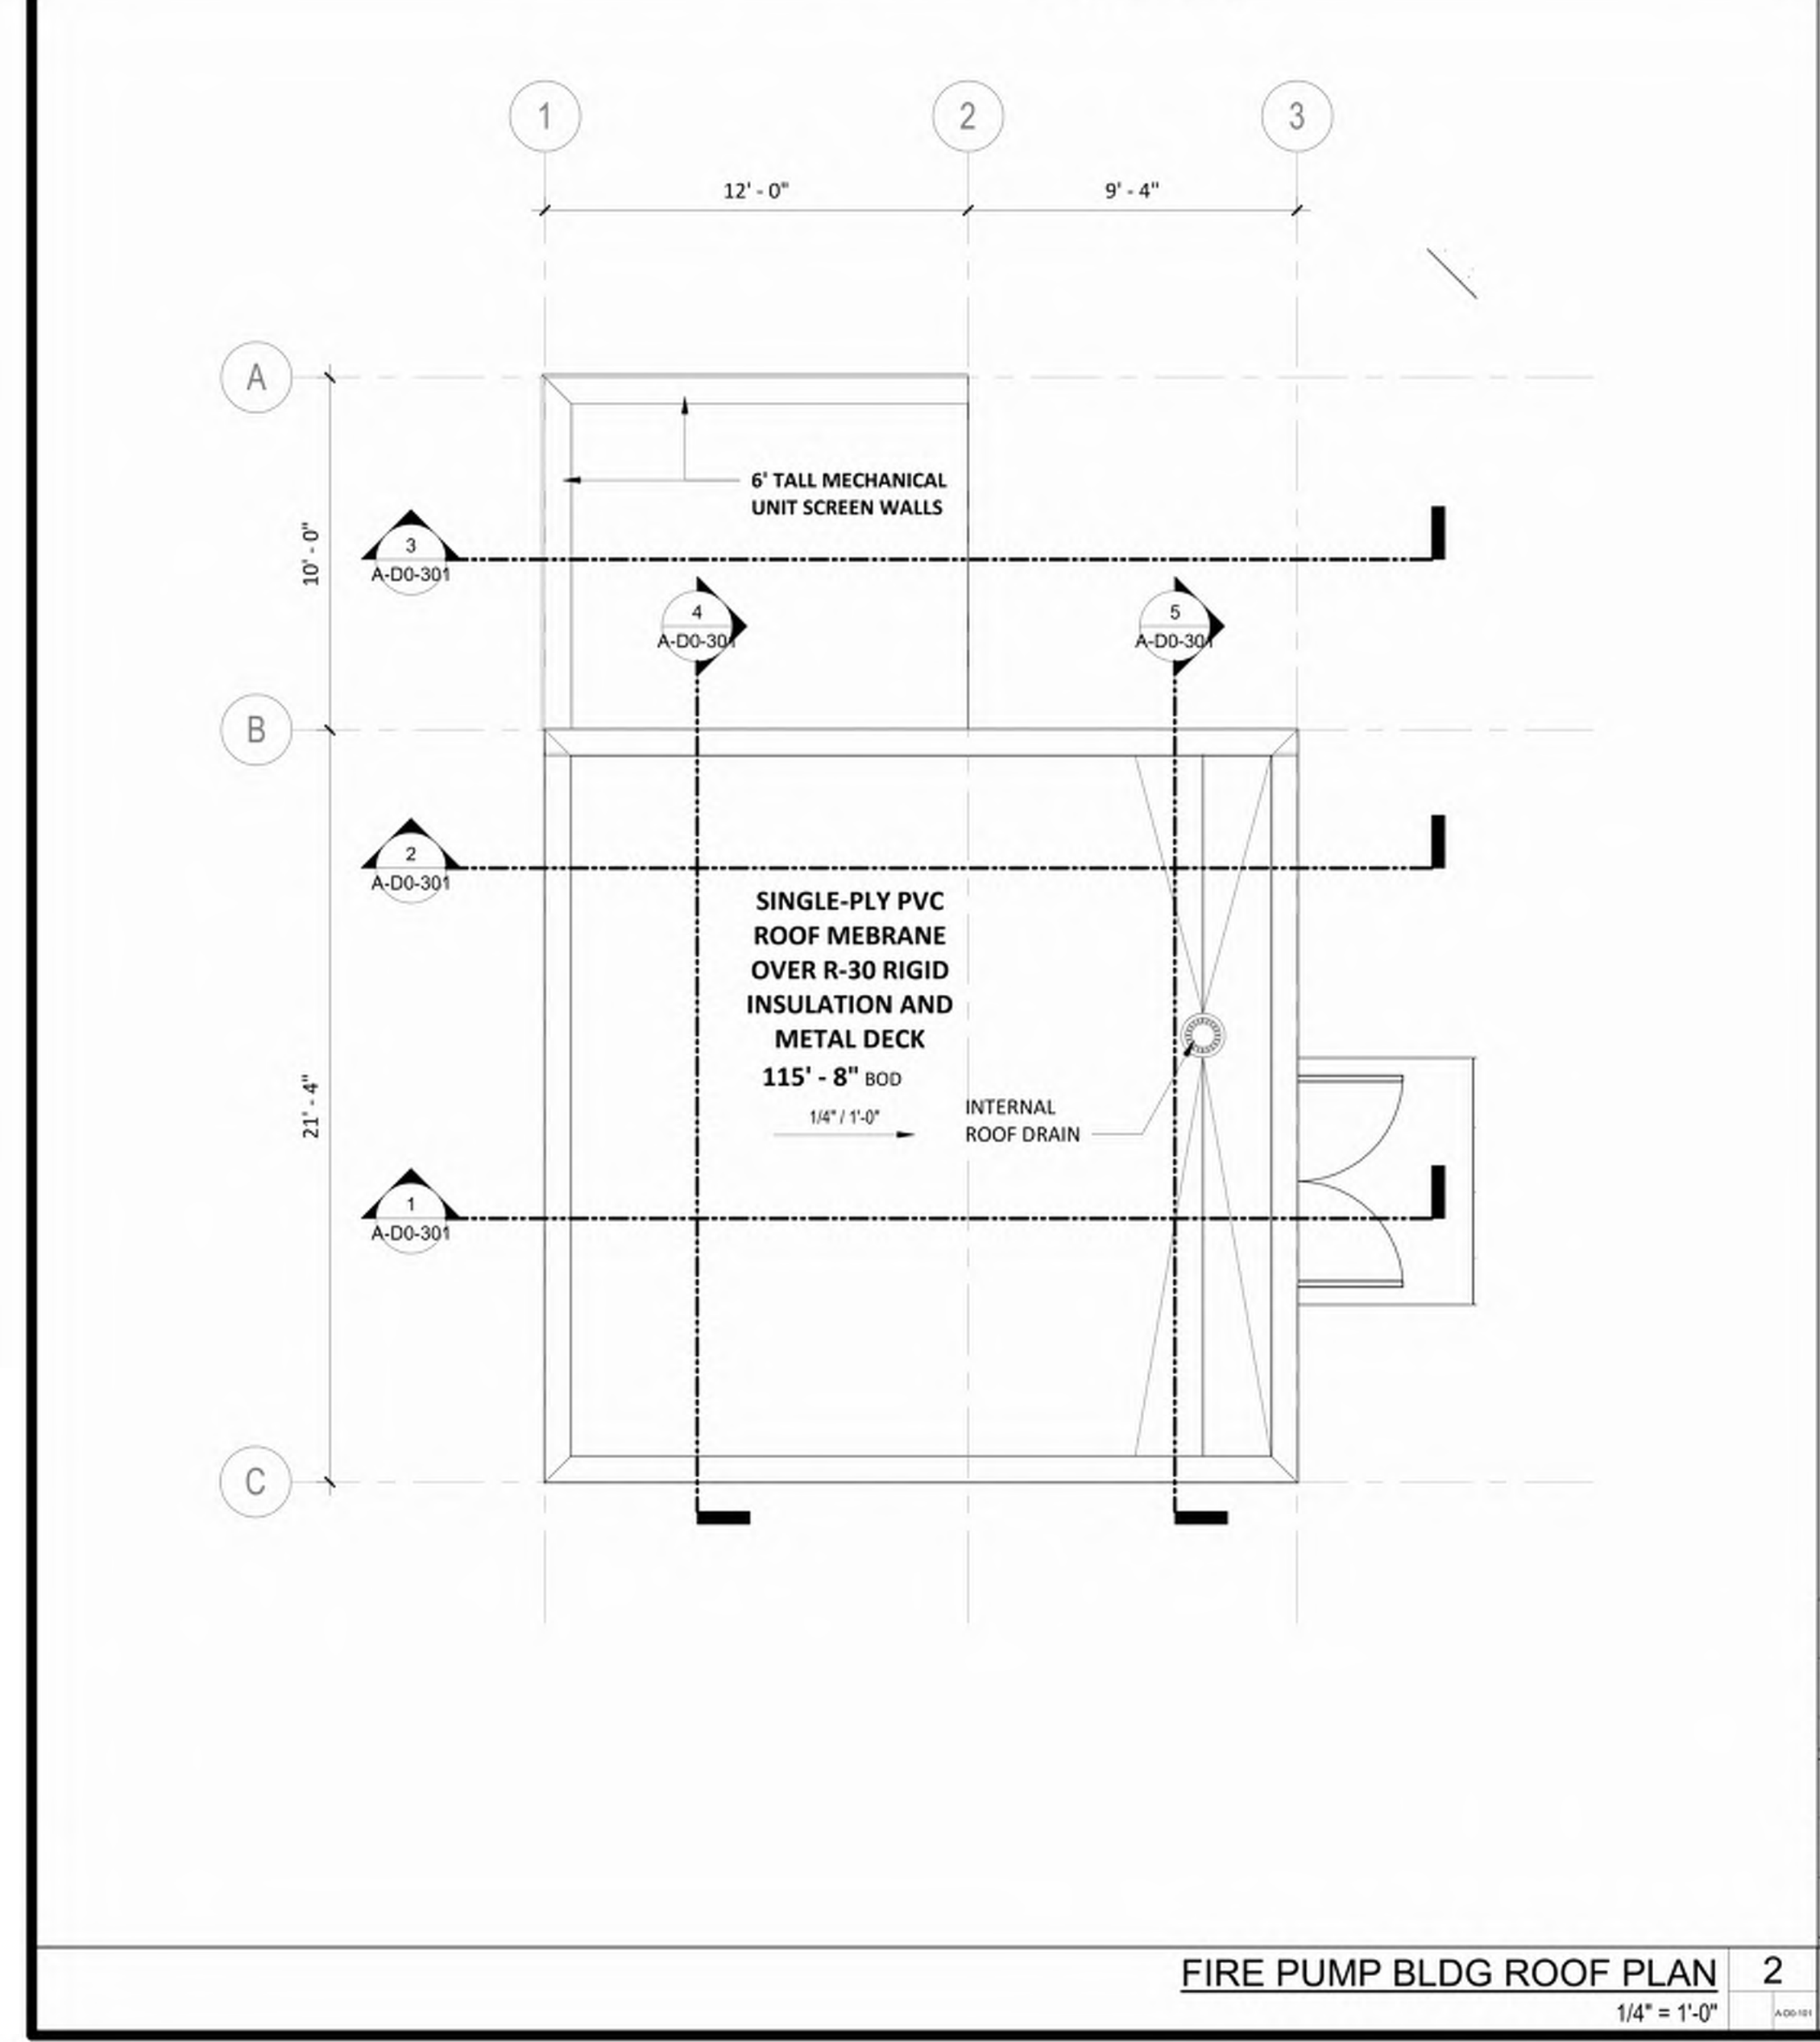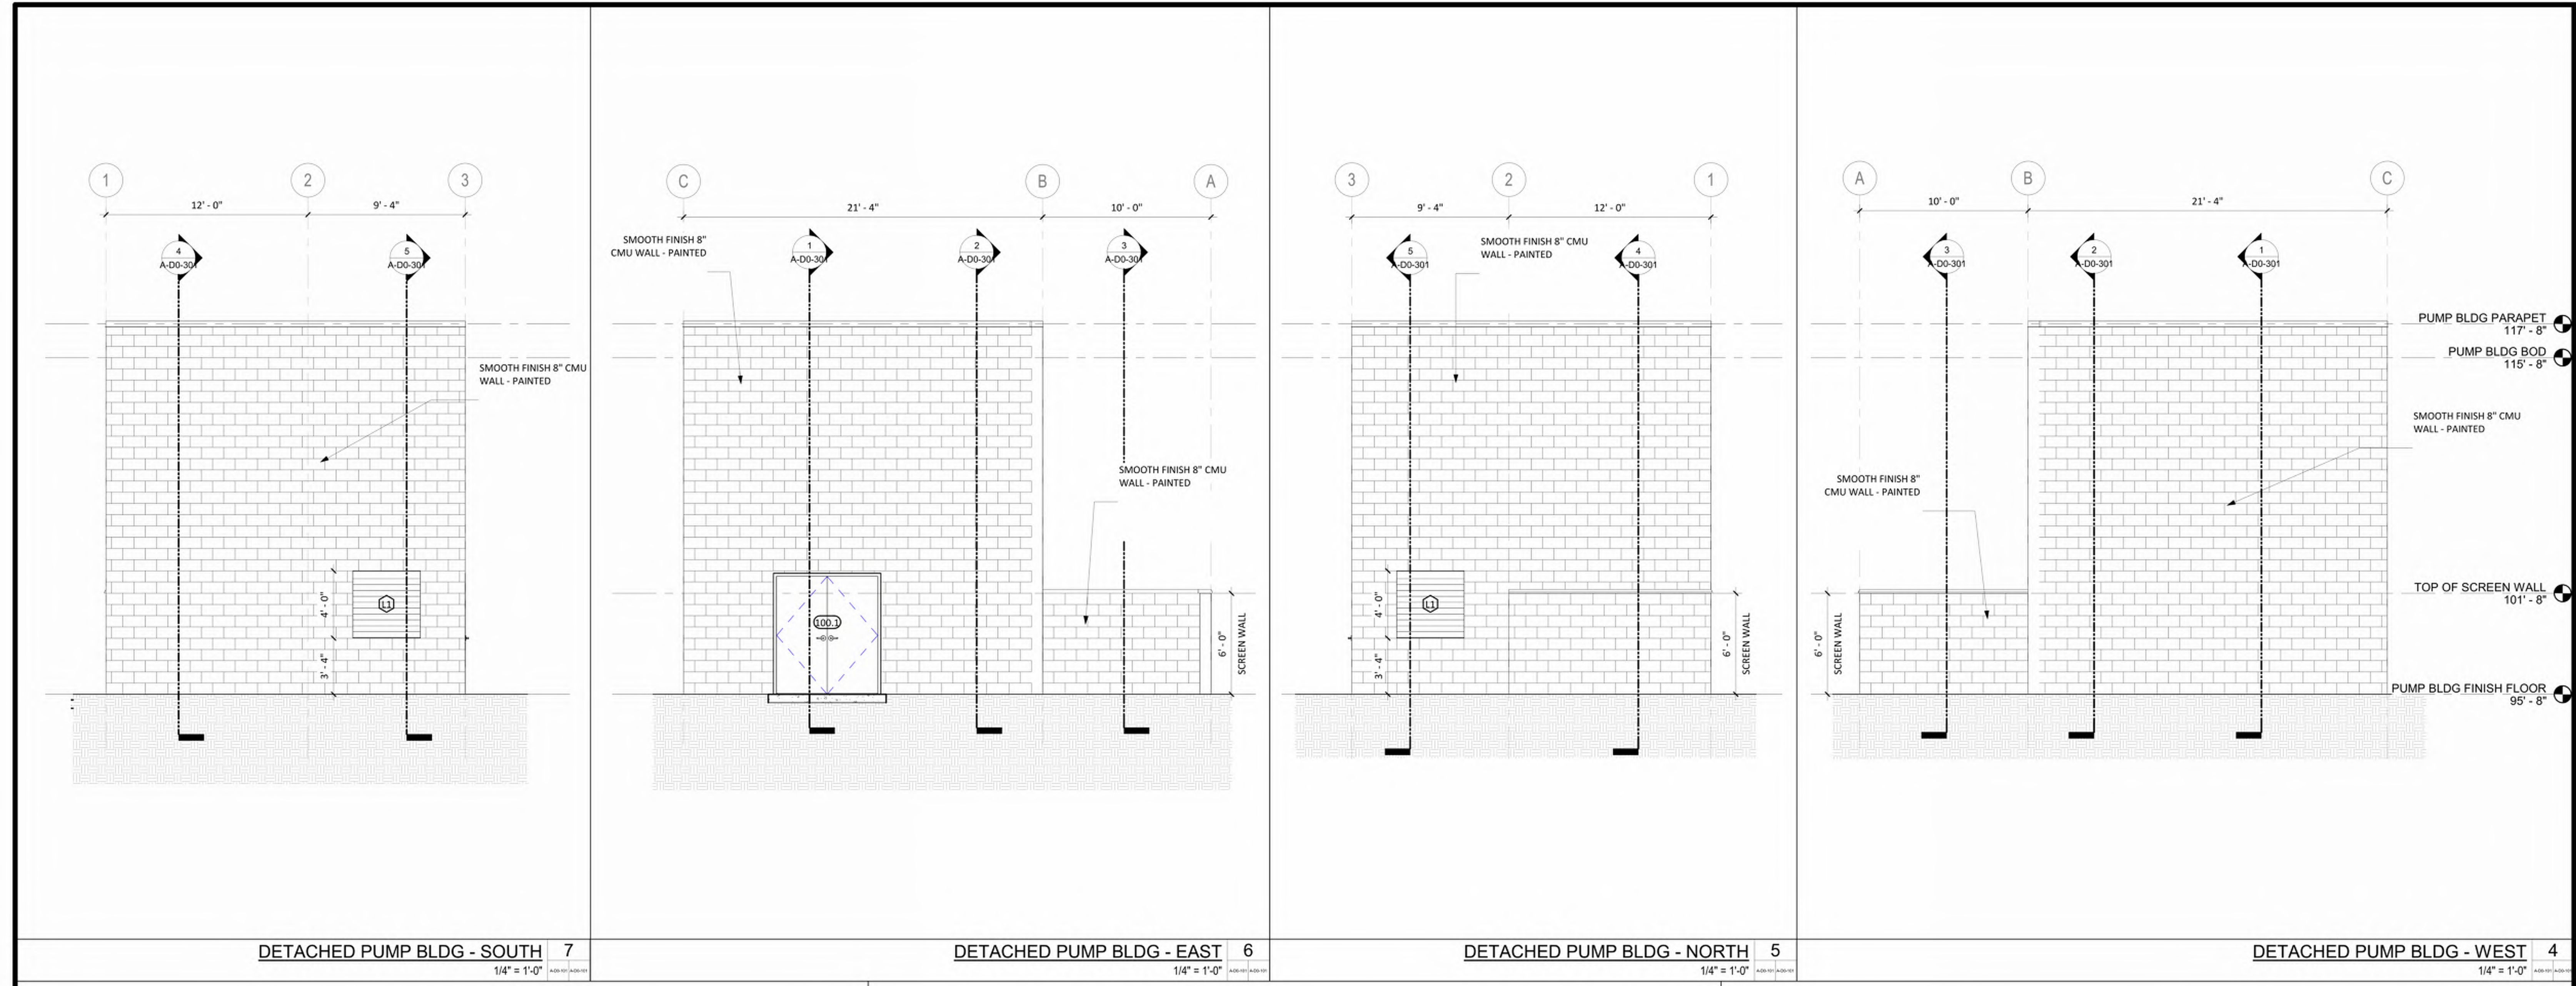

DOOR SCHEDULE										
DOOR #	DOOR TYPE	WIDTH	HEIGHT	WALL THICKNESS	FRAME MATERIAL	FRAME FINISH	DOOR MATERIAL	DOOR FINISH	INSULATION	COMMENTS
100.1	DHMF	6'-0"	7'-0"	0'-8"	HOLLOW METAL	PAINTED	HOLLOW METAL	PAINTED		KEYED DOOR W/ ONE ACTIVE PANEL

LOUVER SCHEDULE										
LOUVER TYPE	COUNT	WIDTH	HEIGHT	HEAD HEIGHT	FRAME MATERIAL	FRAME FINISH	DESCRIPTION			
L1	2	4'-0"	4'-0"	7'-4"	STEEL LOUVER	PRIMED COAT PAINT TO MATCH BLDG				

REV	DATE
A	2025.03.28
B	2025.07.22
C	2025.08.14
D	2025.09.23
E	2025.09.24

ASU	DATE

Designed By:	Author
Checked By:	Checker
Project No:	22F082
Sheet No:	E1

DETAILS - SITE	
Sheet Title:	
Sheet No:	



**SOUTH EAST PERSPECTIVE
LAFAYETTE STREET**



**SOUTH WEST PERSPECTIVE
LAFAYETTE STREET**



**SOUTH EAST PERSPECTIVE
NAVAJO ROAD AND LAFAYETTE STREET**



**NORTH EAST PERSPECTIVE
NAVAJO ROAD**

REV	DATE
A	2025.03.28
B	2025.07.22
C	2025.08.14
D	2025.09.23
E	2025.09.24

ASU	DATE

Designed By:	Author
Checked By:	Checker
Project No:	23F082
Sheet Name:	E1

RENDERINGS

