

XXXX

XXXX

XXXX

XXXX

XXXX


XXXX

SCALE: HORIZ 1"=40'  
VERT 1"=4'

XX XX XX XX XX XX XX XX XX XX

**CONSTRUCTION NOTES**

① xxxxxxxxxxxxxxxxxxxxxxx

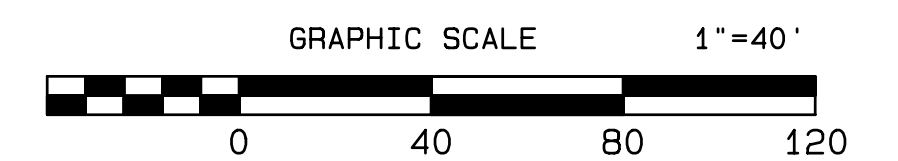

**STREET NAME**



**BENCHMARK**  
xxxxxxxxxxxxxxxxxxxxxxxx

**PREPARED BY:**

FIELD BOOK REF.			
MARK	REVISIONS	APPR	DATE

TOWN OF APPLE VALLEY ENGINEERING DIVISION			
DESIGNED BY XX	DRAWN BY XX	CHECKED BY XX	APPROVED BY:
RECOMMENDED/APPROVED BY:			ASST. DIRECTOR OF PUBLIC WORKS DATE
LAND DEVELOPMENT ENGINEER DATE			DIRECTOR OF PUBLIC WORKS DATE

STREET IMPROVEMENT PLANS		W.O. NO.
<b>TRACT NO. XXXXX</b>		ROAD NO.
STREET NAME		FILE NO.
FROM STA 00+00.00 TO STA 00+00.00		SHEET X OF X

PRELIMINARY - FOR REVIEW PURPOSES ONLY