




Major Divided Arterial 120' Right-of-Way

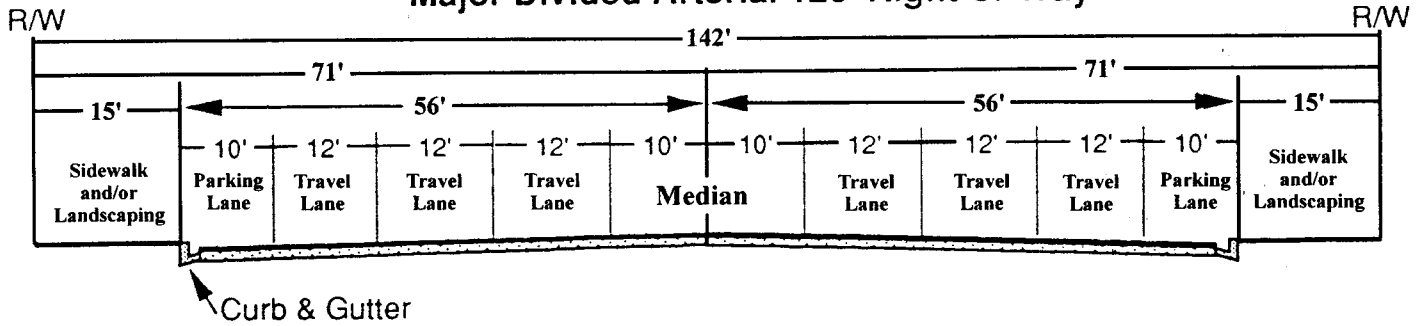


Alternate Major Divided Arterial 142' Right-of-Way

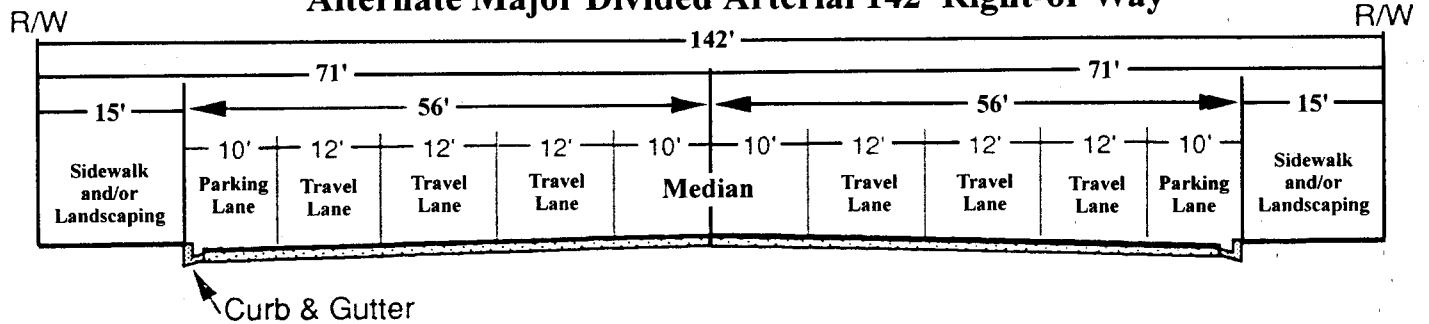

Alternate Major Divided Arterial 142' Right-of-Way (Modified Section)




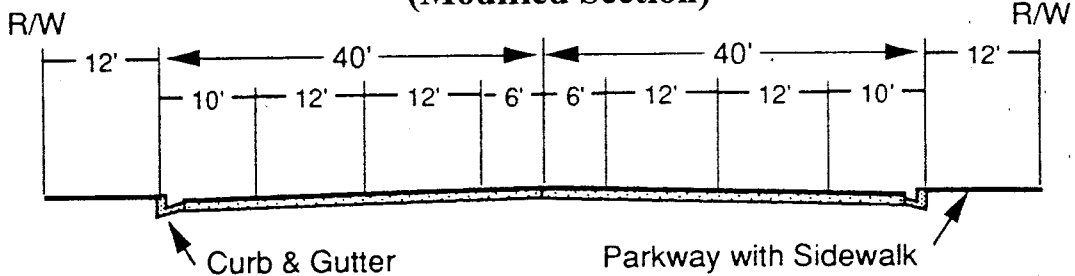


Major Highway 104' Right-of-Way

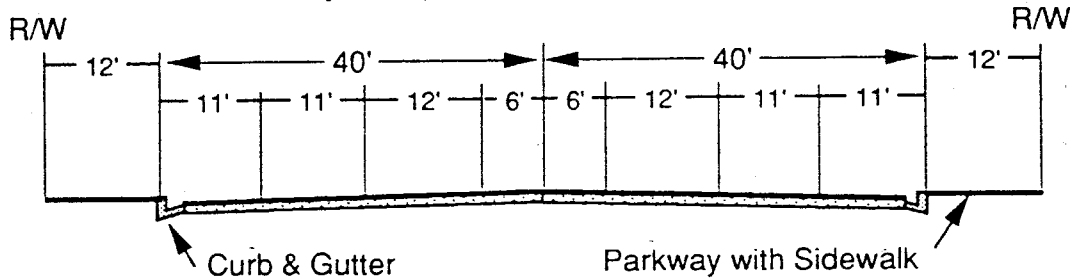

Major Highway 104' Right-of-Way (Modified Section)

**Figure C-3a
Right-of-Way Standards**

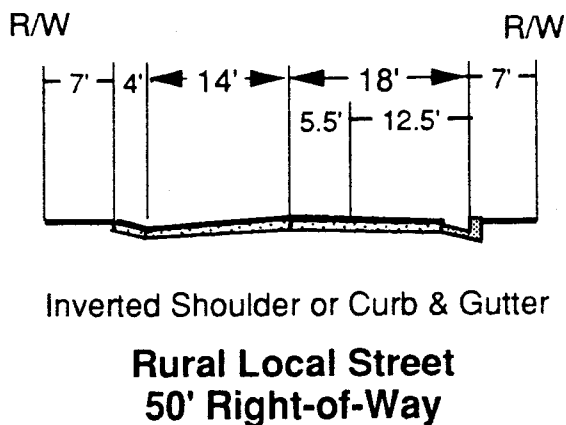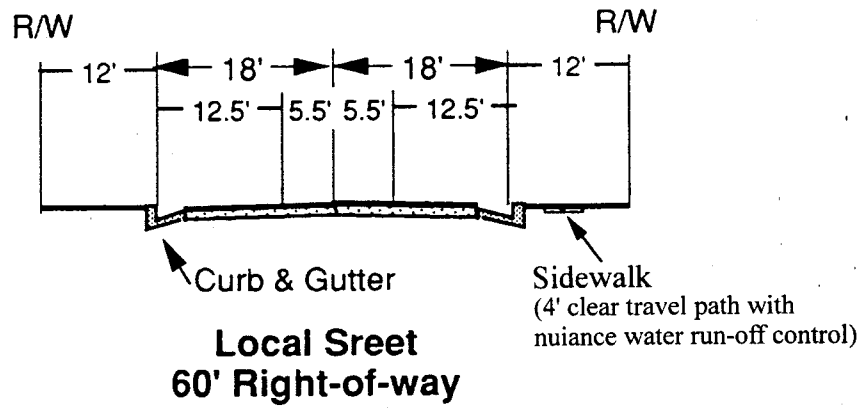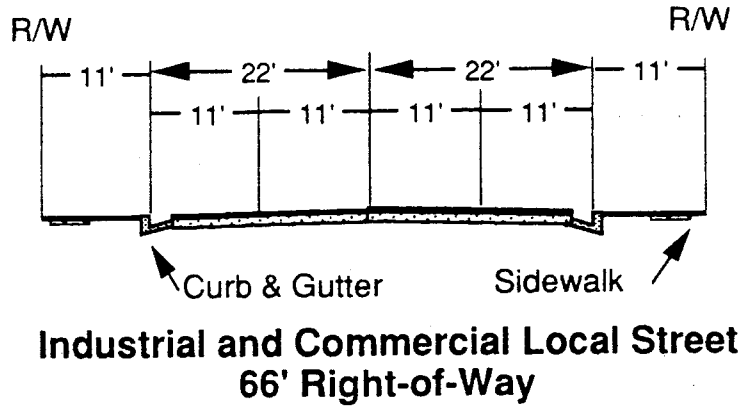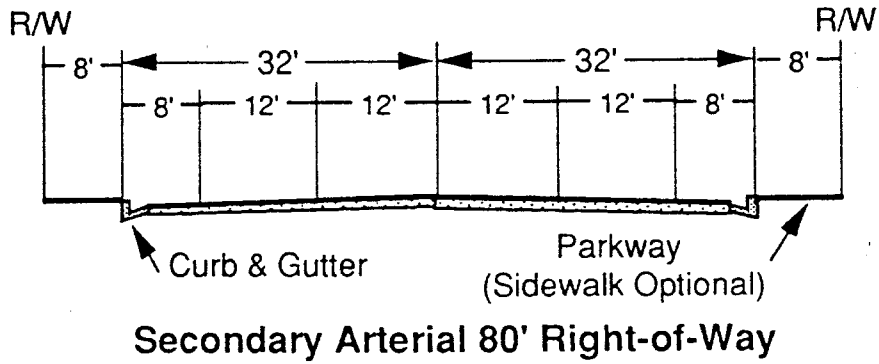

**Figure C-3b
Right-of-Way Standards**