


All 2-Car garages must have a minimum of a 20' by 20' interior clear space excluding areas for water heaters, and the placement of washers and/or dryers.

2" X 4" Rotation Brace
 10' Min. Length
 Let into Top Plate

* Header size may change depending upon roof design and building size.

FLOOR PLAN

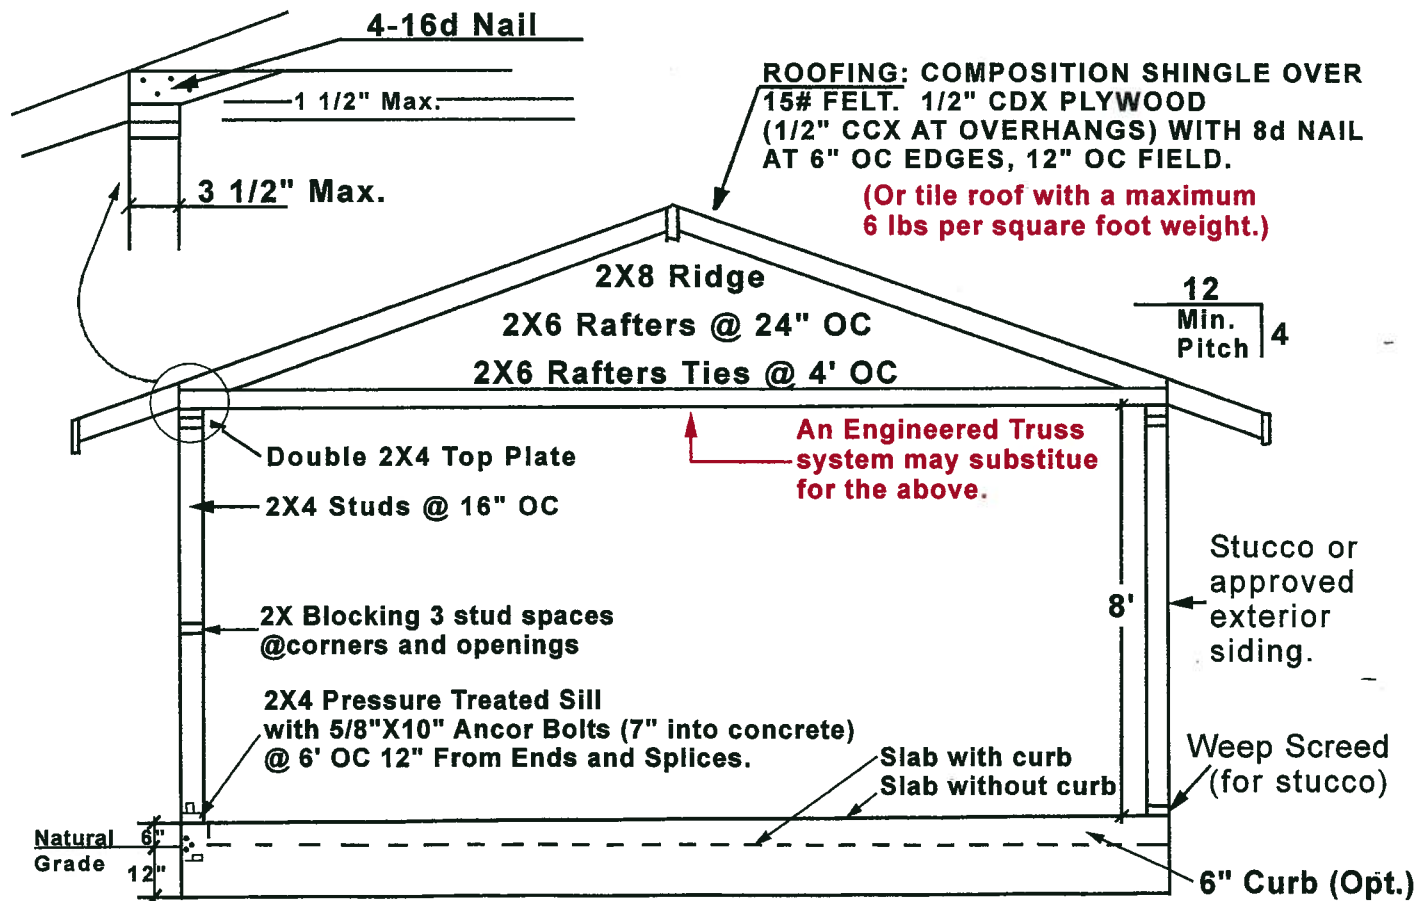

CROSS SECTION

Not to Scale

(Date: 3/03)

For use with panels 2' and greater
and less than 4' in width

